
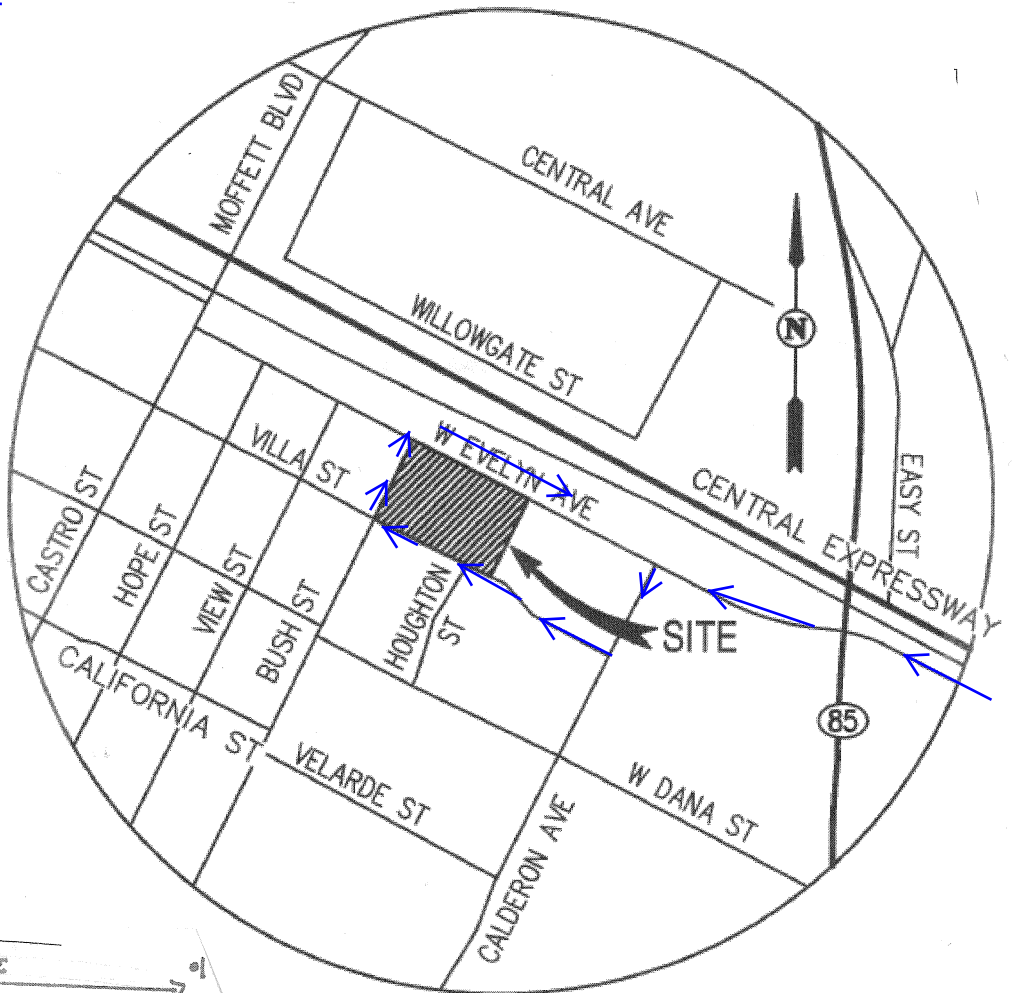


CALTRAIN 158-20-65 CALTRAIN 158-20-56 CALTRAIN 158-20-56 LOT 7 158-37-007 SSF REALTY FUND

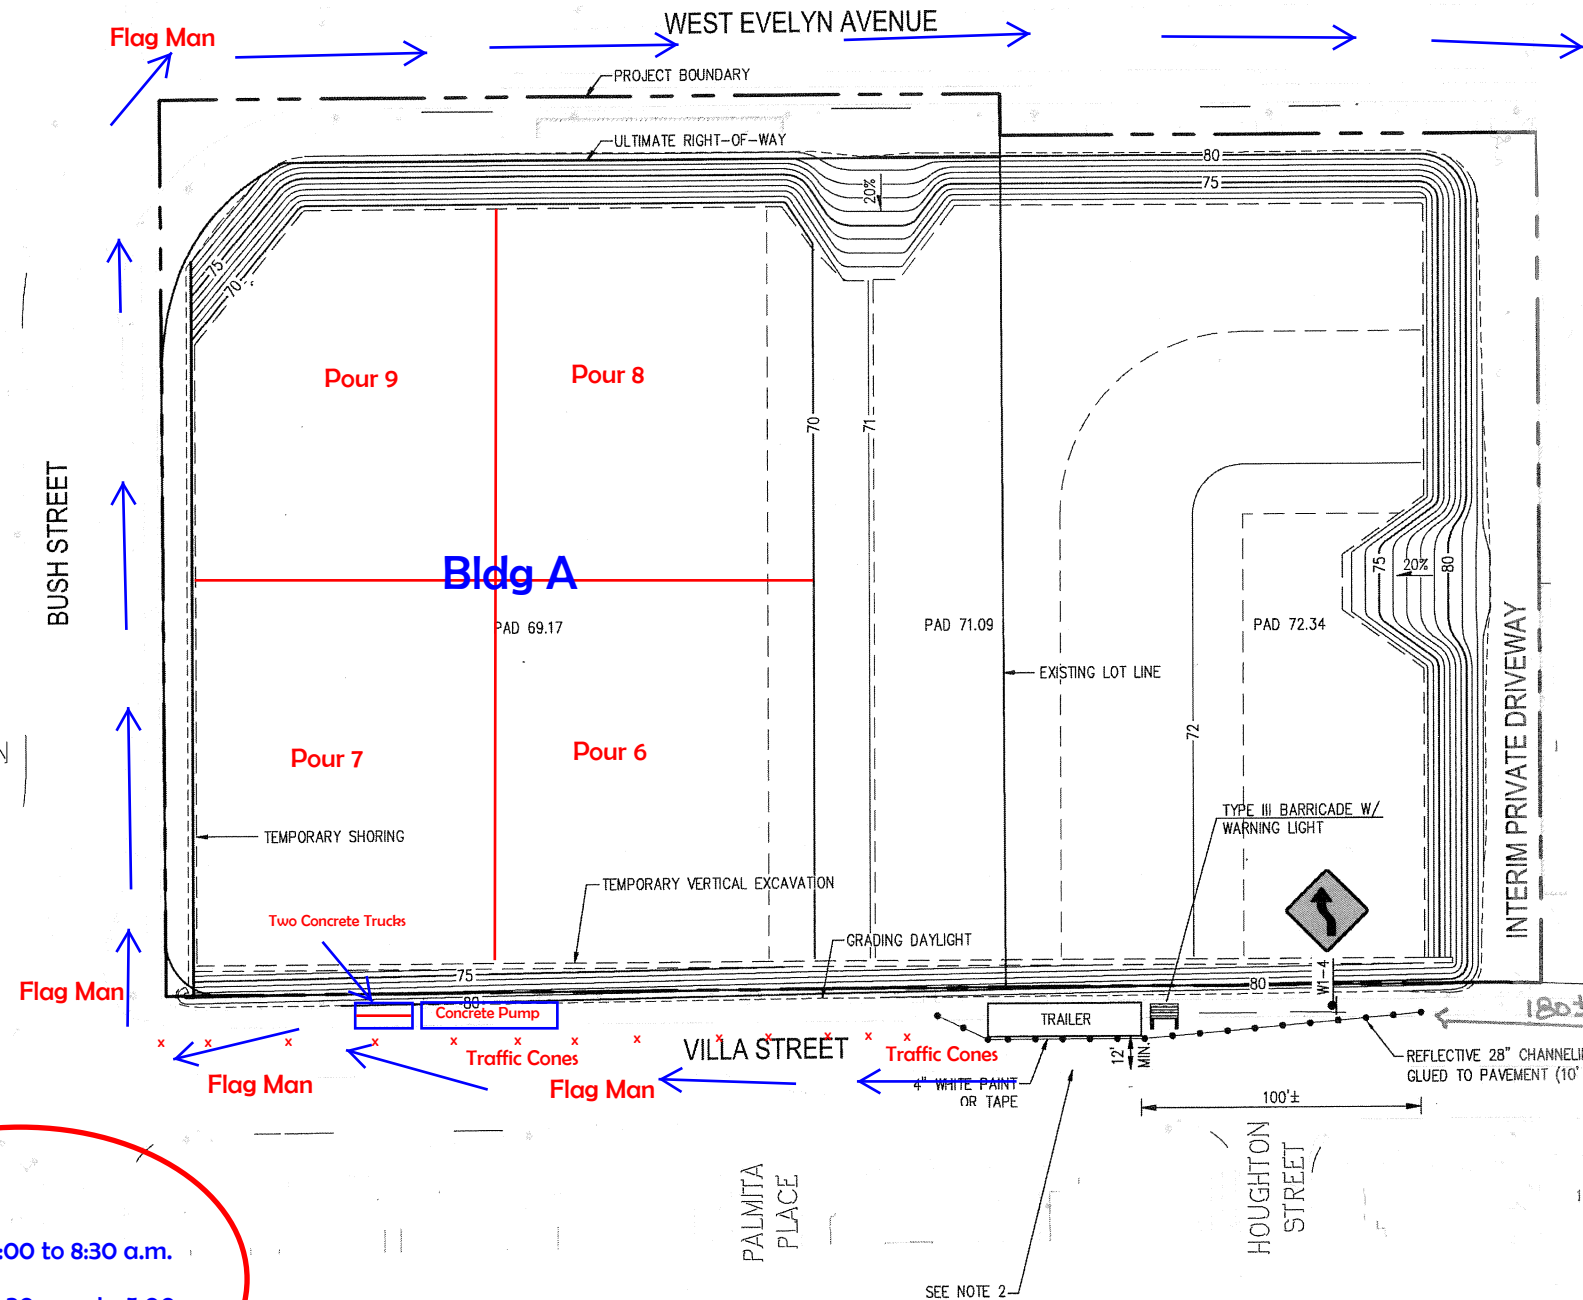

- Truck Route**
- | | |
|--------------------------|------------------------------|
| Arriving Trucks: | Exiting Trucks: |
| 1) West on West Evelyn | 1) West on Villa Street |
| 2) Left on Calderon Ave. | 2) Right on Bush Street |
| 3) Right on Villa Street | 3) Right on West Evelyn Ave. |

Work Hours
 Pump set up: 8:00 to 8:30 a.m.
 Pumping: 8:30 a.m. to 5:00 p.m.
 Concrete Finishing: To 8:00 p.m.

Concrete Placing Operations for Pours # 6 & # 7 (Two Separate Days)

455 WEST EVELYN AVENUE
 CITY OF MOUNTAIN VIEW SANTA CLARA COUNTY CALIFORNIA

cbg Carlson, Barbee & Gibson, Inc.
 CIVIL ENGINEERS • SURVEYORS • PLANNERS
 6111 BOLLINGER CANYON ROAD, SUITE 150 (925) 866-0322
 SAN RAMON, CALIFORNIA 94583 SAN RAMON • LATHROP FAX (925) 866-4575

G:\17\24\CAD\EXHIBITS\TRAILERS\TRAILER 12X55.DWG